




CONFIDENTIAL INFORMATION:  
DO NOT DISTRIBUTE  
THE INFORMATION CONTAINED IN THIS DRAWING IS THE SOLE PROPERTY OF THE UNIVERSITY OF MAINE. ANY REPRODUCTION IN PART OR AS A WHOLE WITHOUT THE WRITTEN PERMISSION OF THE UNIVERSITY OF MAINE IS PROHIBITED.

NOTES:

0	RELEASED FOR CONSTRUCTION REVIEW	05/14/2024
NO.	REVISIONS	DATE
UNLESS OTHERWISE SPECIFIED, DIMENSIONS ARE IN FEET AND INCHES		
DESIGNED		
DRAWN	PJ	05/08/2024
CHECKED		
APPROVED		

TITLE: Concrete Foundation CONSTRUCTION SITE PLAN LAYOUT I		
SCALE: AS NOTED		
PROJ. NO.		
SIZE	REV	
D	SP001	0

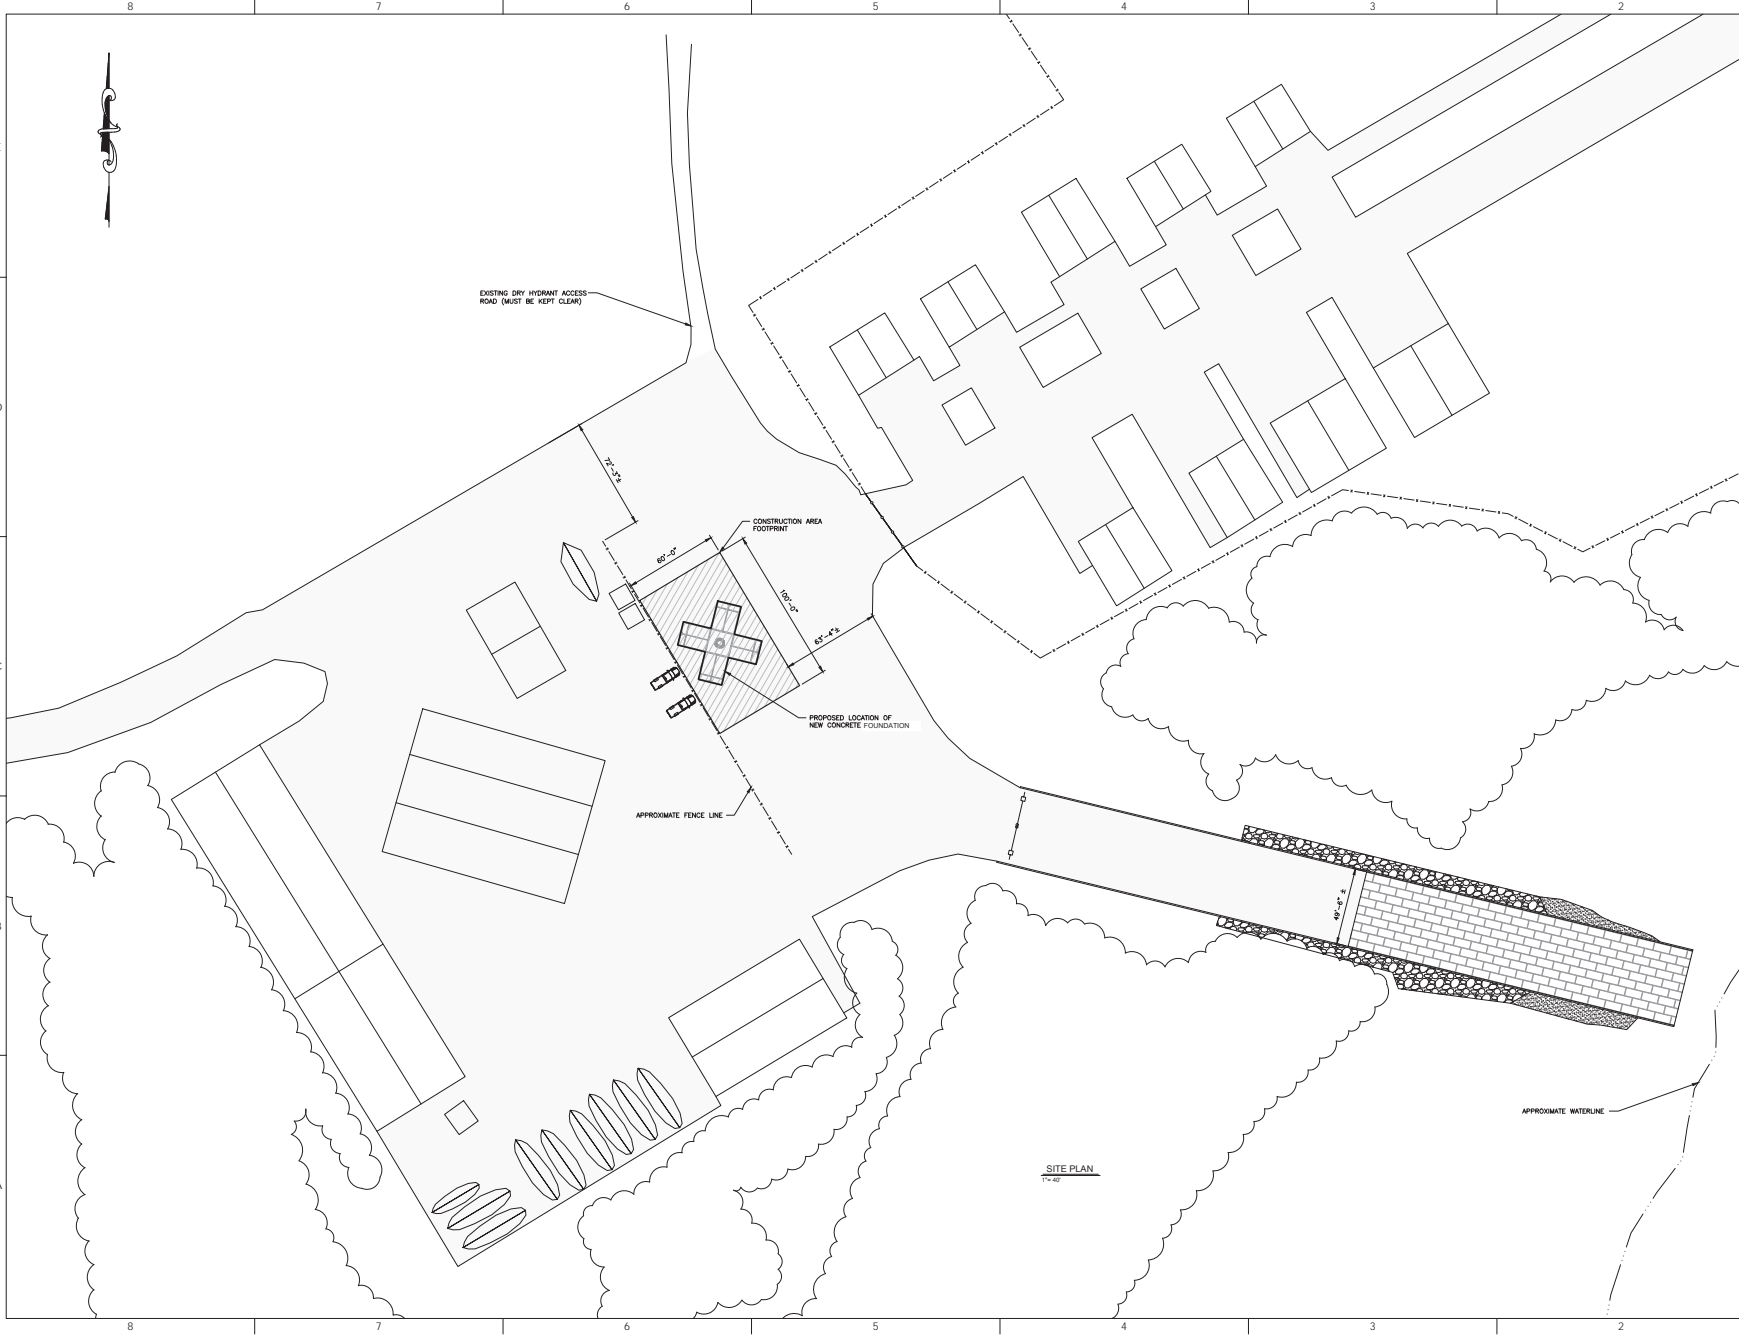

8 7 6 5 4 3 2

E  
D  
C  
B  
A

1

CONFIDENTIAL INFORMATION:  
DO NOT DISTRIBUTE  
THE INFORMATION CONTAINED IN THIS DRAWING IS THE SOLE PROPERTY OF THE UNIVERSITY OF MAINE. ANY REPRODUCTION IN PART OF AS A WHOLE WITHOUT THE WRITTEN PERMISSION OF THE UNIVERSITY OF MAINE IS PROHIBITED.

NOTES:




NO.	REVISIONS	DATE	APPROVED BY
0	RELEASED FOR CONSTRUCTION REVIEW	05/14/2024	MAJ

DESIGNED	DRAWN	CHECKED	APPROVED
	PJ		

TITLE: CONCRETE FOUNDATION CONSTRUCTION SITE PLAN & ELEVATION

SCALE: AS NOTED

SIZE	PROJ. NO.	REV
D	SP002	0

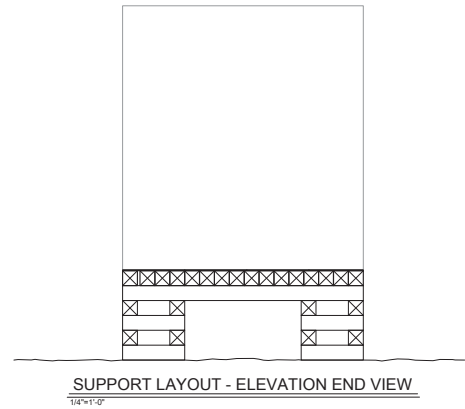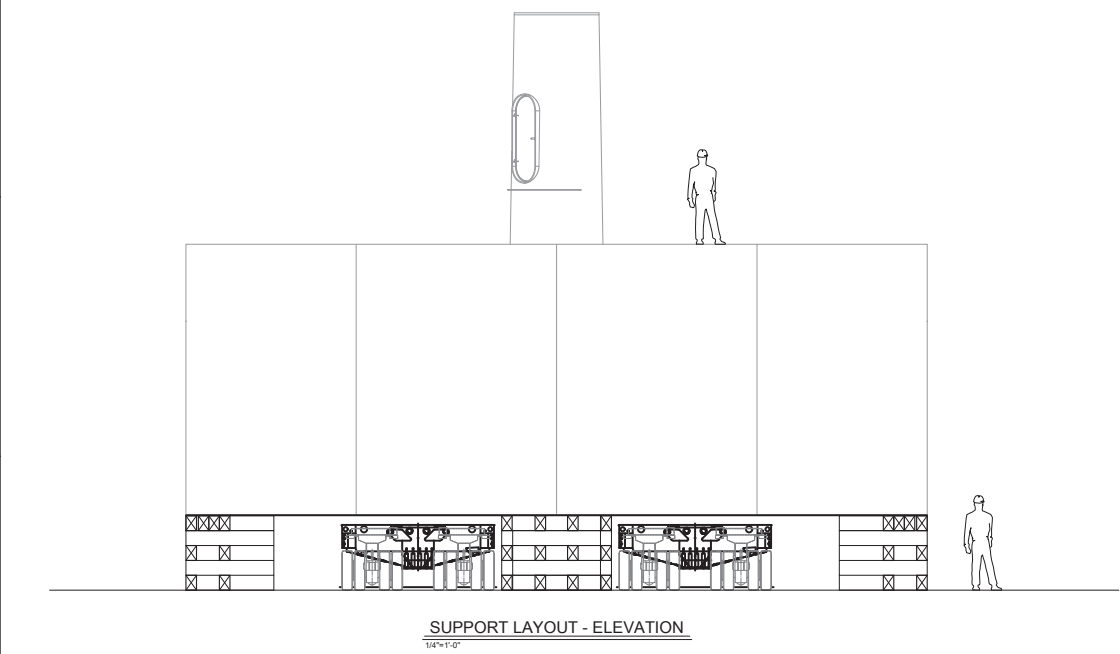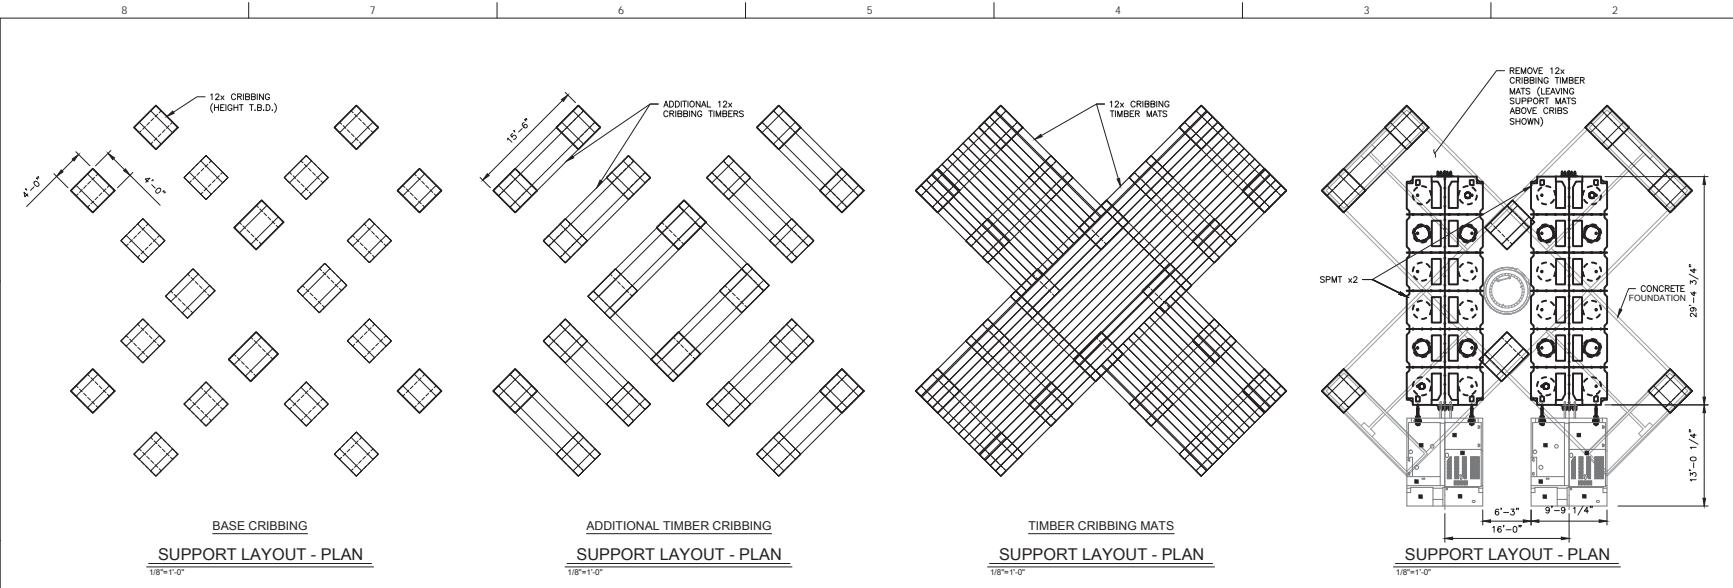



CONFIDENTIAL INFORMATION:  
DO NOT DISTRIBUTE  
THE INFORMATION CONTAINED IN THIS DRAWING IS THE  
SOLE PROPERTY OF THE UNIVERSITY OF MAINE. ANY  
REPRODUCTION IN PART OF AS A WHOLE WITHOUT THE  
WRITTEN PERMISSION OF THE UNIVERSITY OF MAINE IS  
PROHIBITED.

NOTES:

NO.	REVISIONS	DATE	APPROVED BY
0	RELEASED FOR CONSTRUCTION REVIEW	05/14/2024	MAJ



UNLESS OTHERWISE SPECIFIED, DIMENSIONS ARE IN FEET AND INCHES		
DESIGNED		
DRAWN	PJ	05/13/2024
CHECKED		
APPROVED		

TITLE:  
**CONCRETE  
FOUNDATION  
CONSTRUCTION SITE  
PLAN LAYOUT II**

SCALE: AS NOTED

PROJ. NO.

SIZE	REV
<b>D</b>	<b>0</b>

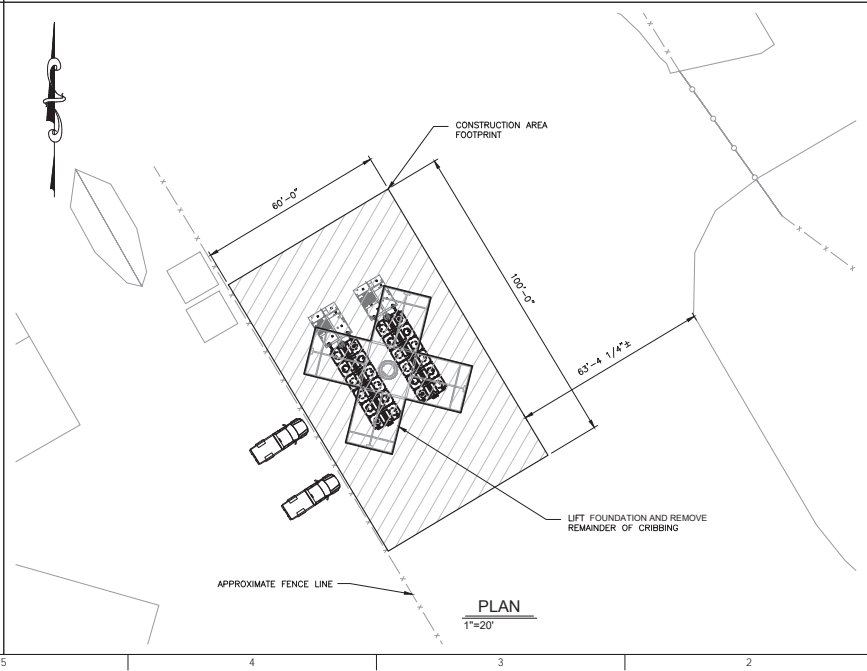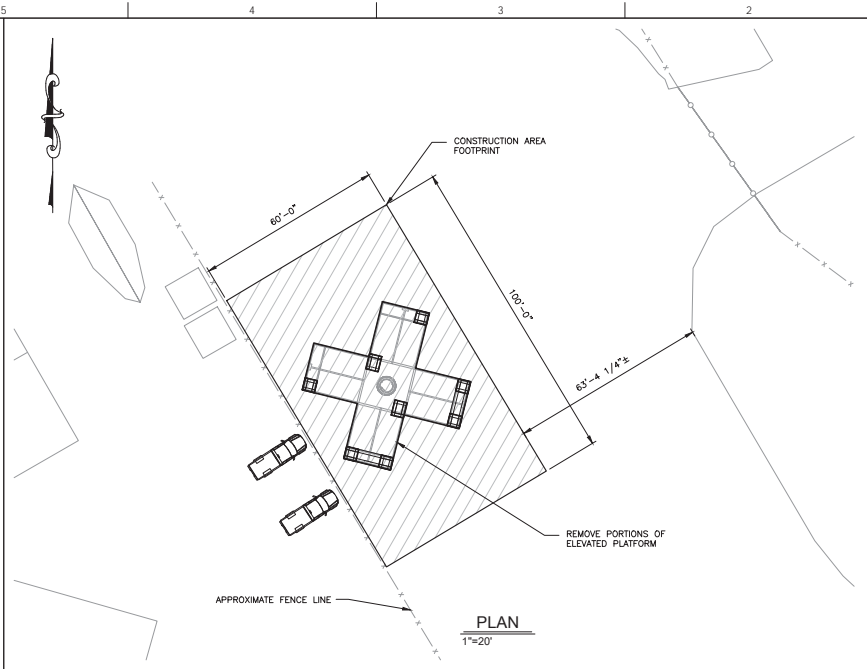

CONFIDENTIAL INFORMATION:  
DO NOT DISTRIBUTE  
THE INFORMATION CONTAINED IN THIS DRAWING IS THE SOLE PROPERTY OF THE UNIVERSITY OF MAINE. ANY REPRODUCTION IN PART OF AS A WHOLE WITHOUT THE WRITTEN PERMISSION OF THE UNIVERSITY OF MAINE IS PROHIBITED.

NOTES:

0	RELEASED FOR CONSTRUCTION REVIEW	05/14/2024
NO.	REVISIONS	DATE
UNLESS OTHERWISE SPECIFIED, DIMENSIONS ARE IN FEET AND INCHES		
DESIGNED		
DRAWN	PJ	05/14/2024
CHECKED		
APPROVED		

TITLE:  
CONCRETE FOUNDATION CONSTRUCTION SITE  
PLAN & PROFILE

SCALE: AS NOTED

PROJ. NO.

SIZE	REV
D SP004	0

